

SURVEY MAP
KUIAHA-PAUWELA HOMESTEADS SUBDIVISION

LOT 7

LUCA FILE NO. 2.2051



KUIAHA-KAUPAKULUA, MAKAWAO, MAUI, HAWAII

TMK:(2) 2-7-12 : 270


PREPARED BY:

VALERA, INC.

1867 VINEYARD STREET, STE. A
 WAILUKU, MAUI, HAWAII 96793
 TEL. NO. (808) 244-0985

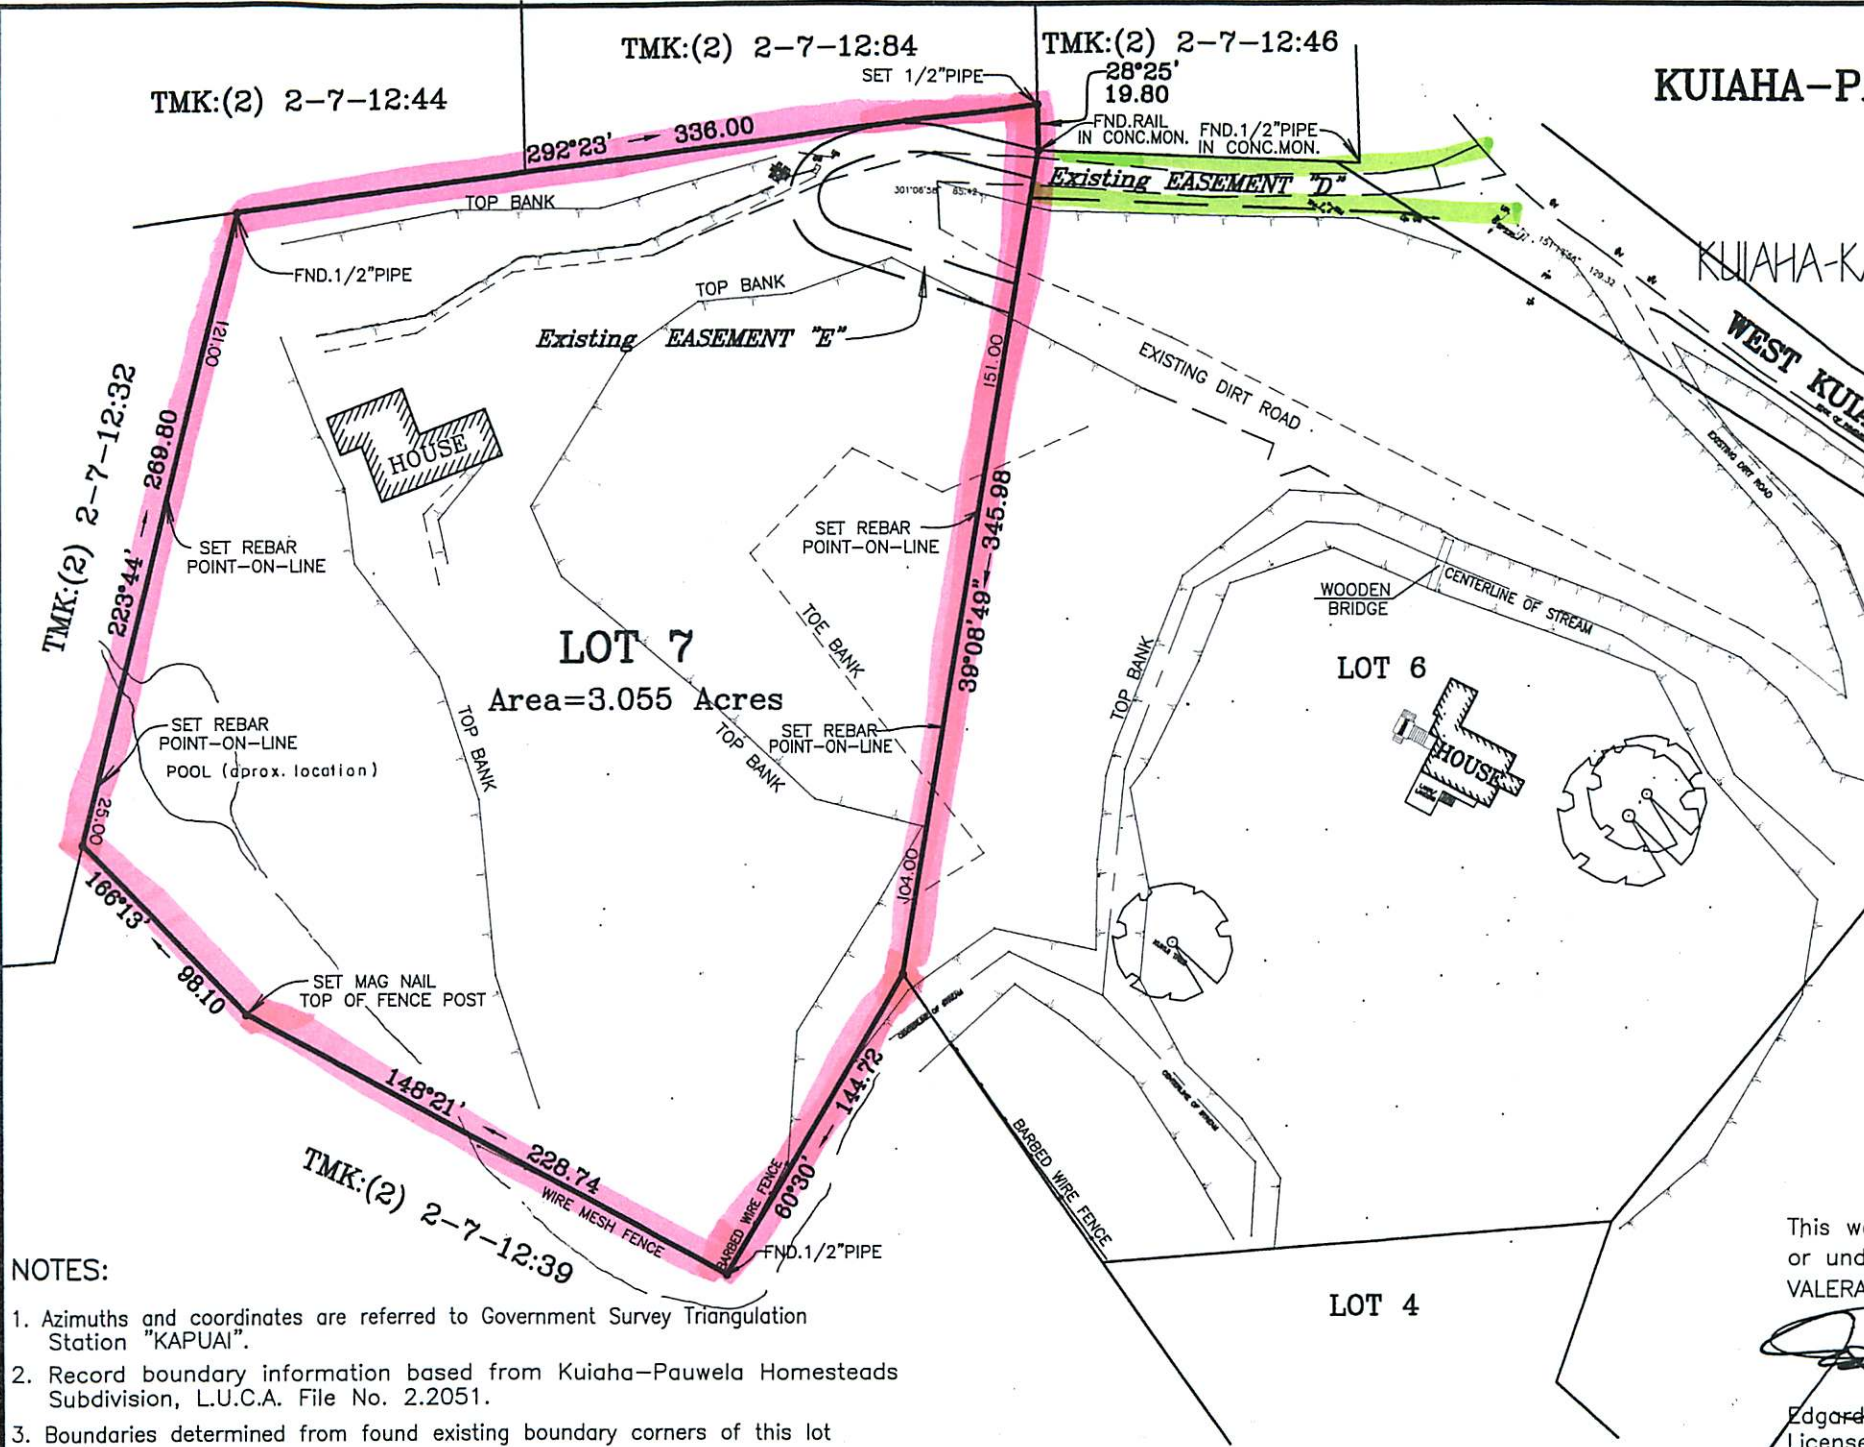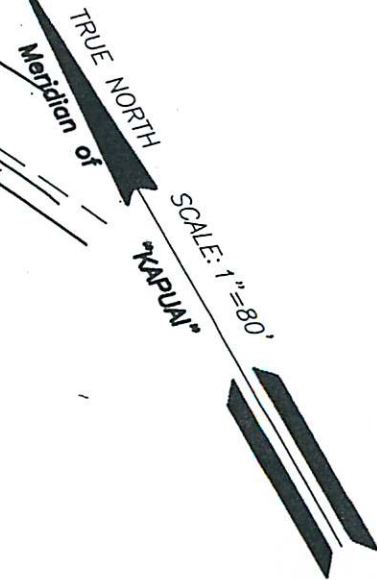

- NOTES:
1. Azimuths and coordinates are referred to Government Survey Triangulation Station "KAPUAI".
 2. Record boundary information based from Kuiaha-Pauwela Homesteads Subdivision, L.U.C.A. File No. 2.2051.
 3. Boundaries determined from found existing boundary corners of this lot and adjoining lots.
 4. This map is based from a survey performed on July 22 and 26, 2011.

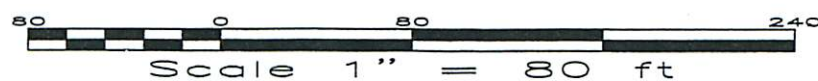

This work was prepared by me or under my direct supervision.
 VALERA, INC.

Edgardo V. Valera
 Edgardo V. Valera Lic. Exp. 4/12
 Licensed Professional Land Surveyor
 State of Hawaii Certificate No. 5076
 Land Court Surveyor Certificate No.216

